


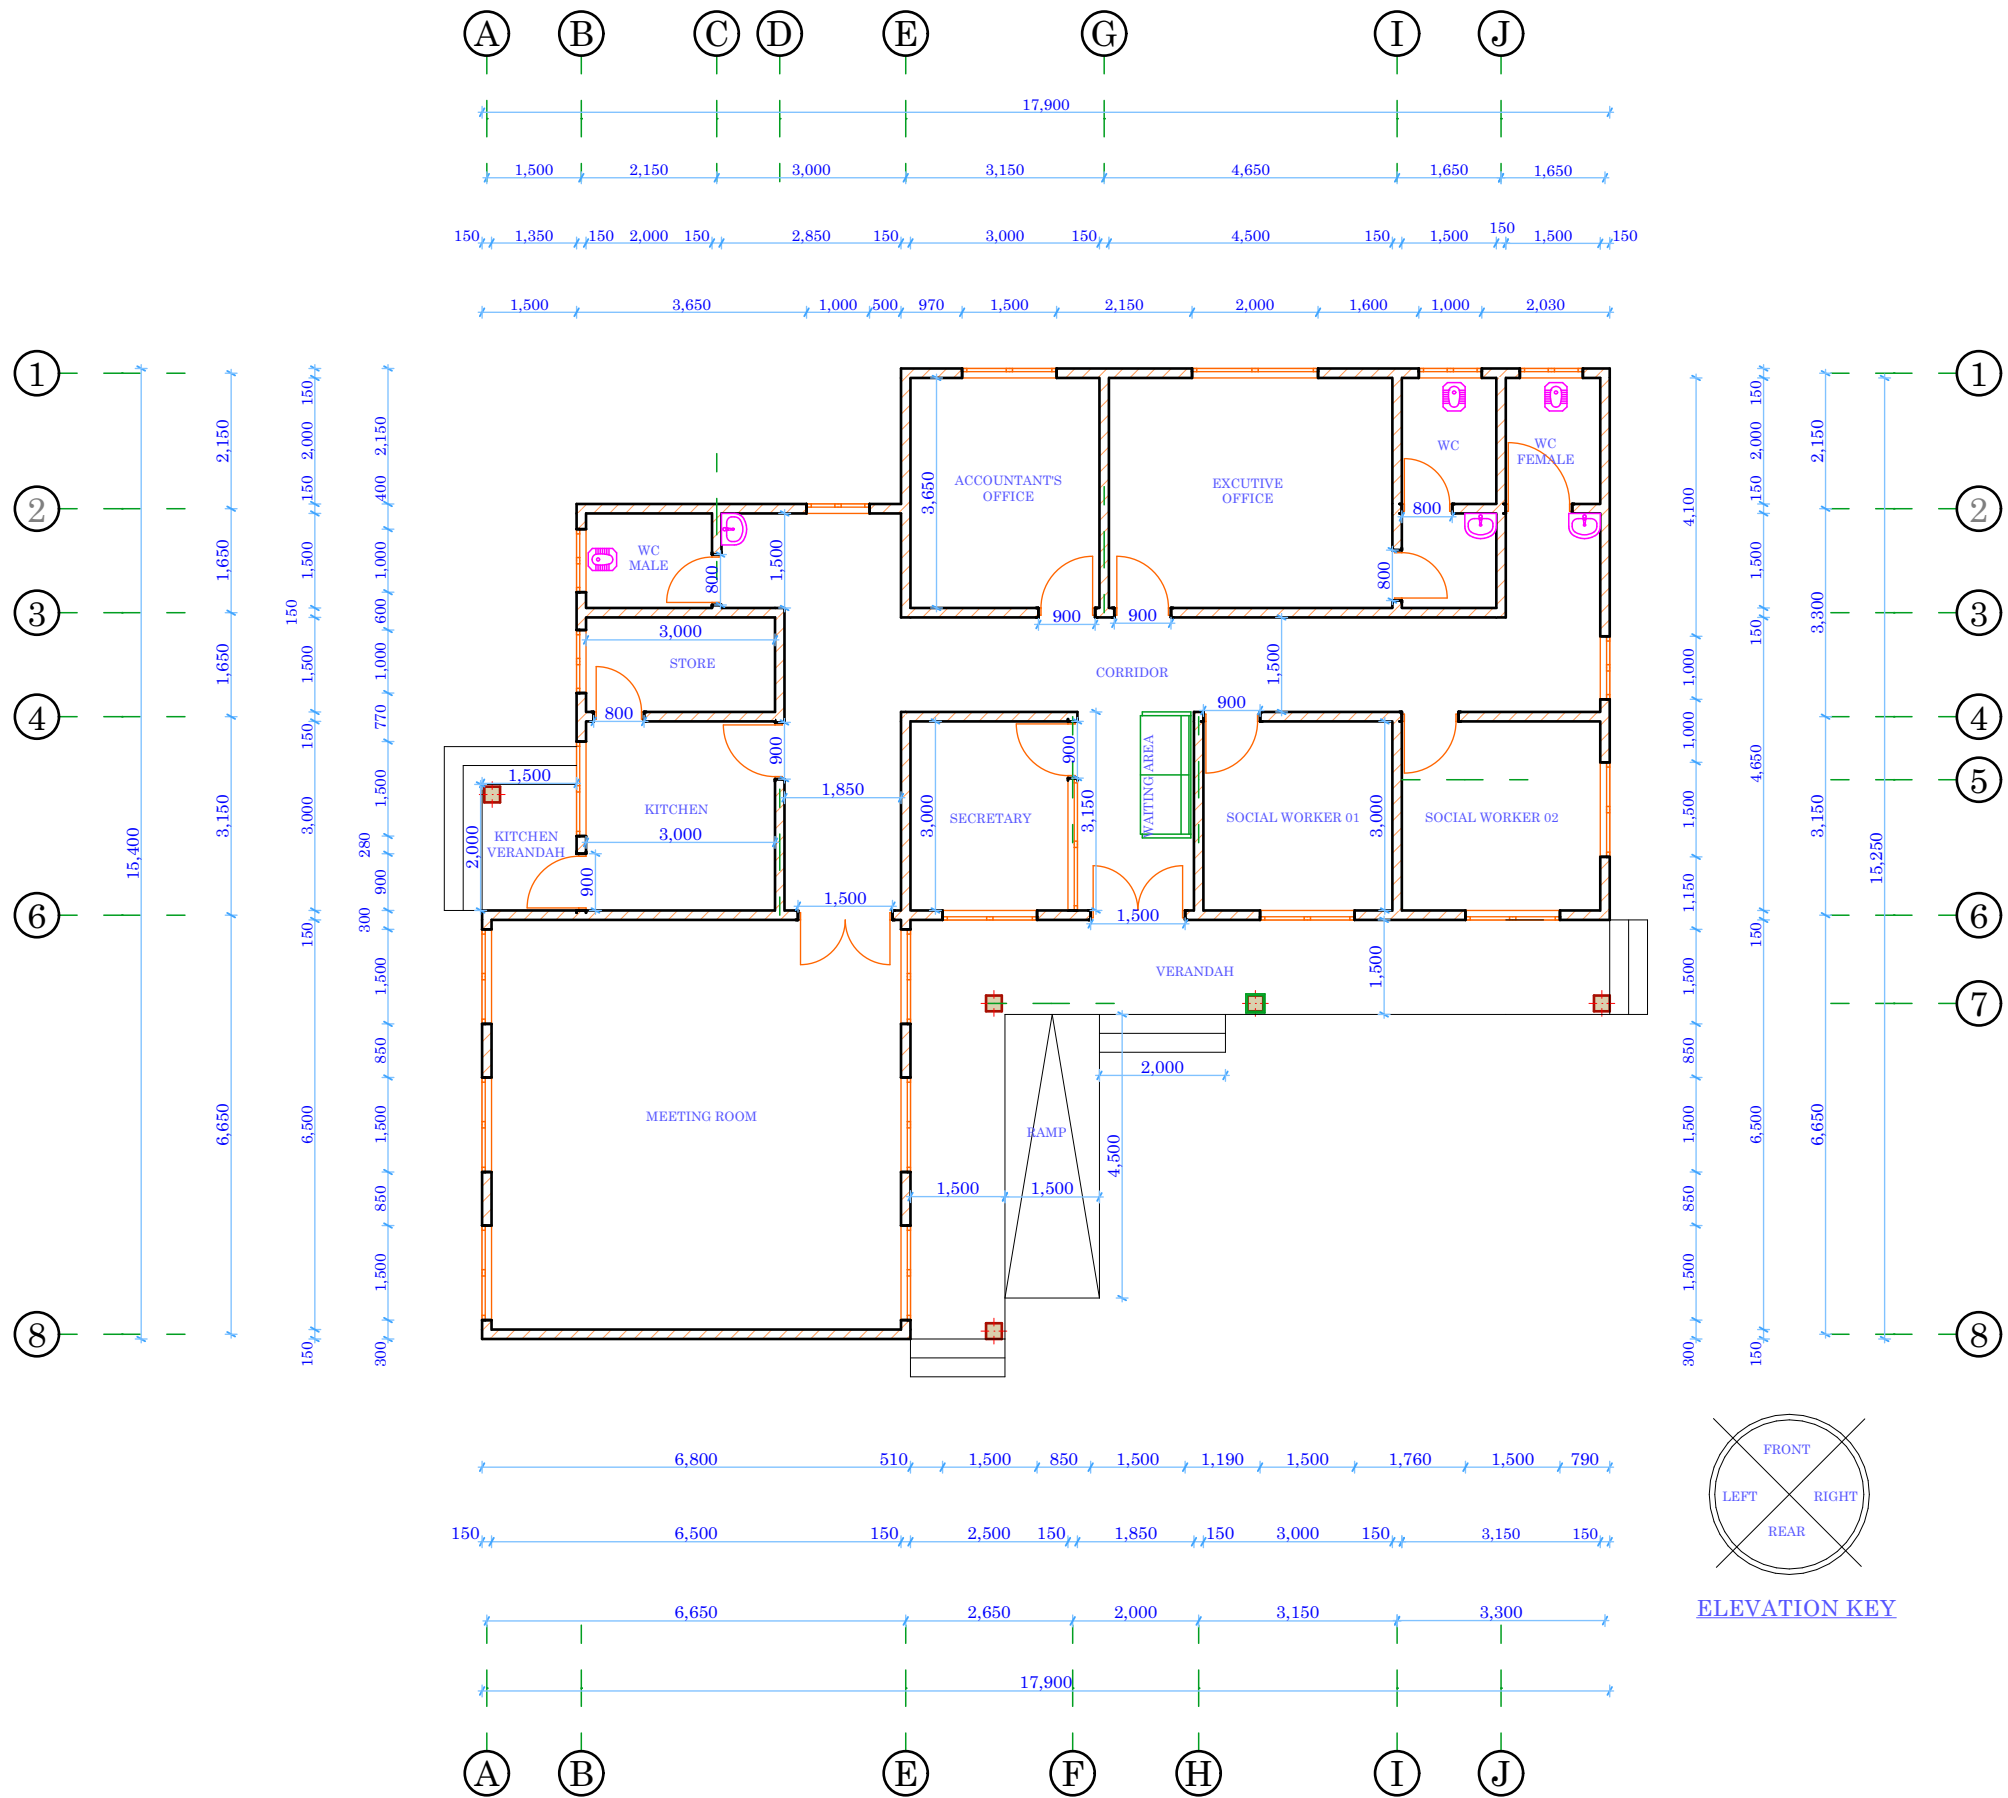

GENERAL NOTE'S

1. The design on this drawing is copyright and remains the property of ARCHITECTS.
2. All dimension are in mm unless otherwise stated on and are to be verified on site
3. Do not scale from the drawings Any desripancy to be reported to the Architect or engineer for clarifications and reconciliations
4. All relevant details, levels, dimensions must be checked on site before commencement of work Any discrepancies to be reported to the Architect

PROJECT TITLE

**PROPOSED ADMINISTRATION
BLOCK TO BE BUILT AT PLOT
NO 1371 BLOCK _
BWERI - BUKOBA**

CLIENT

**FARAJA ORPHANS RESCUE
MINISTRY (FORM)
P.O.BOX 678
MUSOMA, TANZANIA.**

DRAWN BY

**Arch. B.M.M
0684664284**

STAMP



DESCRIPTION

ARCHITECTURAL

WARNING! Do not duplicate drawn

DRAWN TITLE

FLOOR PLAN

scale: 1:120
Date : 4/03/2026